

ADDENDUM

ADDENDUM No: #1

PAGES: 4

PROJECT: Novi Community School District
2020 Bond Athletics Bid Package No. 1: Novi Middle School

DATE: April 20, 2020

TO: All Bidders

This Addendum is issued prior to the Bid Opening to clarify or change the Bid Documents. This Addendum forms a part of the Contract Documents and modifies the original Bidding Documents issued April 9, 2020. All requirements contained in the Contract Documents shall apply to this Addendum. All incidental work necessary to complete the work shall be included in the Contractor's Proposal even though not particularly mentioned. Parts of the Specifications and Drawings referred to herein supersede previously issued data and shall form a part of the Bid Documents.

Receipt of this Addendum should be noted on the proposal form; failure to do so may subject Bidder to disqualification.

GENERAL:

GN-1 General Items

A. Insert Substitution Requests

SPECIFICATION CHANGES

SC-1 Refer to Specification Section 11 6843 Scoreboard: (not re-issued):

A. Part 2 Products, 2.1 Scoreboard, Item A

1. Additional Approved Manufacturers:

- i. OES Scoreboards
- ii. Watchfire Signs

B. Part 2 Products, 2.1 Scoreboard, Item B

1. Revise Item 1c and 1d to read: "24" digits

C. Part 2 Products, 2.1 Scoreboard, Item C

1. Revise Item 2a and 2b to read: Provide school logo and wording "WILDCATS" within the design of the truss.

ADDENDUM NO. 1

Novi Community School District
2020 Athletics Bond Bid Package No. 1

2 | Page

SC-2 Refer to Specification Section 27 5114 Public Address Speaker – Single Point Source: (not re-issued):

A. Part 2 Products, 2.03 Main Speaker Cluster

1. **Additional Acceptable Manufacturers:**
 - i. **Danley Model SH62**

DRAWING CHANGES

DC-1 **Insert Revised Sheet L1.01 Existing Conditions and Demolition Plan**

A. Revised sheet includes pictures of existing electrical panel

END OF ADDENDUM #1

SUBSTITUTION REQUEST

(During the Bidding/Negotiating Stage)

Project: <u>Novi Community School District - 2020 Bond Athletics Bid Package No. 1</u>	Substitution Request Number: <u>Spec-0026654</u>
<u>Novi, MI</u>	From: <u>Carolyn DiTrollo, ICP Building Solutions</u>
To: <u>Mike Sims, Foresite Design, Inc.</u>	Date: <u>04/17/2020</u>
<u>mike@foresitedesign.com, (248) 547-7757</u>	A/E Project Number: _____
Re: <u>All Weather Synthetic Track Surface</u>	Contract For: <u>Novi Community School District</u>

Specification Title: <u>All Weather Synthetic Track Surface</u>	Description: <u>ACCEPTABLE SYSTEMS FOR POLYURETHANE BOUND, BL</u>
Section: <u>321826</u> Page: <u>3</u>	Article/Paragraph: <u>2.1</u>

Proposed Substitution: Plexitrac Lightning

Manufacturer: <u>ICP Construction</u>	Address: <u>150 Dascomb Rd Andover, MA 01810</u>	Phone: <u>(800) 225-1141</u>
Trade Name: <u>Plexitrac Lightning</u>	Model No.: <u>N/A</u>	

Attached data includes product description, specifications, drawings, photographs, and performance and test data adequate for evaluation of the request; applicable portions of the data are clearly identified.

Attached data also includes a description of changes to the Contract Documents that the proposed substitution will require for its proper installation.

The Undersigned certifies:

- Proposed substitution has been fully investigated and determined to be equal or superior in all respects to specified product.
- Same warranty will be furnished for proposed substitution as for specified product.
- Same maintenance service and source of replacement parts, as applicable, is available.
- Proposed substitution will have no adverse effect on other trades and will not affect or delay progress schedule.
- Proposed substitution does not affect dimensions and functional clearances.

Submitted by: Carolyn DiTrollo

Signed by: Carolyn DiTrollo


Firm: ICP Building Solutions

Address: 4565 W. Watkins St.
Phoenix, AZ 85004

Telephone: , icpspecifications@icpgroup.com

A/E' s REVIEW AND ACTION

- ☐ Substitution approved - Make submittals in accordance with Specification Substitution Procedures.
- ☒ Substitution approved as noted - Make submittals in accordance with Specification Substitution Procedures. **VOLUNTARY ALTERNATE ONLY**
- ☐ Substitution rejected - Use specified materials.
- ☐ Substitution Request received too late - Use specified materials.

Signed by:  Date: 4/20/20

Supporting Data Attached: ☐ Drawings ☐ Product Data ☐ Samples ☐ Tests ☐ Reports ☐ _____

CSI Form 13.1A

The Plexitrac Accelerator system is not an approved equal product to the Base Bid Polyurethane Mat & Spray. The Accelerator system may be submitted as a Voluntary Alternate to the project.

REVISIONS

PROJECT

NOVI COMMUNITY
SCHOOL DISTRICT

NOVI MIDDLE SCHOOL
2020 TRACK
RECONSTRUCTION

OWNER

NOVI COMMUNITY
SCHOOL DISTRICT

25345 TAFT ROAD
NOVI, MI 48374



FORESITE
design

ATHLETIC FACILITY PLANNING "SITE PLANNING"
CONSULTING " LANDSCAPE ARCHITECTURE "

3269 COOLIDGE HWY. • BERKELEY, MI 48072
PH. 248.547.7737 • FAX 248.547.0218
WWW.FORESITEDESIGN.COM

DRAWINGS ARE PROPERTY OF FORESITE DESIGN, INC. AND ARE
NOT TO BE USED, REPRODUCED, OR PUBLISHED IN PART OR
WHOLE, WITHOUT EXPRESSED WRITTEN PERMISSION FROM
FORESITE DESIGN, INC.
COPYRIGHT 2020.

SHEET TITLE

DEMOLITION PLAN

DWN. BY

CHK BY

DATE

04/09/20

SCALE

1"=30'-0"

SHEET NO.

L1.01

LEGEND

EXISTING


- SPOT ELEVATION
- FENCE
- DRAINAGE STRUCTURE
- STORM DRAIN
- 0-1 LIGHT POLE
- E - ELECTRICAL
- W - WATER
- T - TELEPHONE

PROPOSED

- SPOT GRADE
- TOP OF TRENCH ELEVATION
- TOP OF CURB ELEVATION
- TOP OF WALL ELEVATION
- FENCE - SEE PLANS FOR HT.
- DRAINAGE STRUCTURE
- STORM DRAIN
- FLAT DRAIN
- 6" PERFORATED DRAIN TILE
- 8" DT - 8" PERFORATED DRAIN TILE
- LIGHT POLE
- E - ELECTRICAL
- W - WATER
- T - TELEPHONE

DEMOLITION LEGEND:

- 1 REMOVE EXISTING SCOREBOARD, MAINTAIN STEEL SUPPORTS FOR RE-USE.
- 2 DISCONNECT ELECTRICAL AND SALVAGE FOR RE-USE. REMOVE EXISTING LOW-VOLTAGE CONTROL WIRE BACK TO SOURCE. MAINTAIN ALL EXISTING CONDUITS FOR RE-USE
- 3 REPAIR EXISTING CRACKS (#1000 LF)
- 4 REMOVE AND SALVAGE EXISTING HANDICAP LANDING. REMOVE EXISTING STEEL SUPPORTS AND FOOTINGS AND INSTALL NEW FOOTINGS. RE-INSTALL HANDICAP LANDING
- 5 REMOVE AND REPLACE EXISTING ELECTRICAL OUTLET AND COVER WITH NEW
- 6 CUT AND REMOVE EXISTING DELAMINATED TRACK SURFACE (#60 SF)

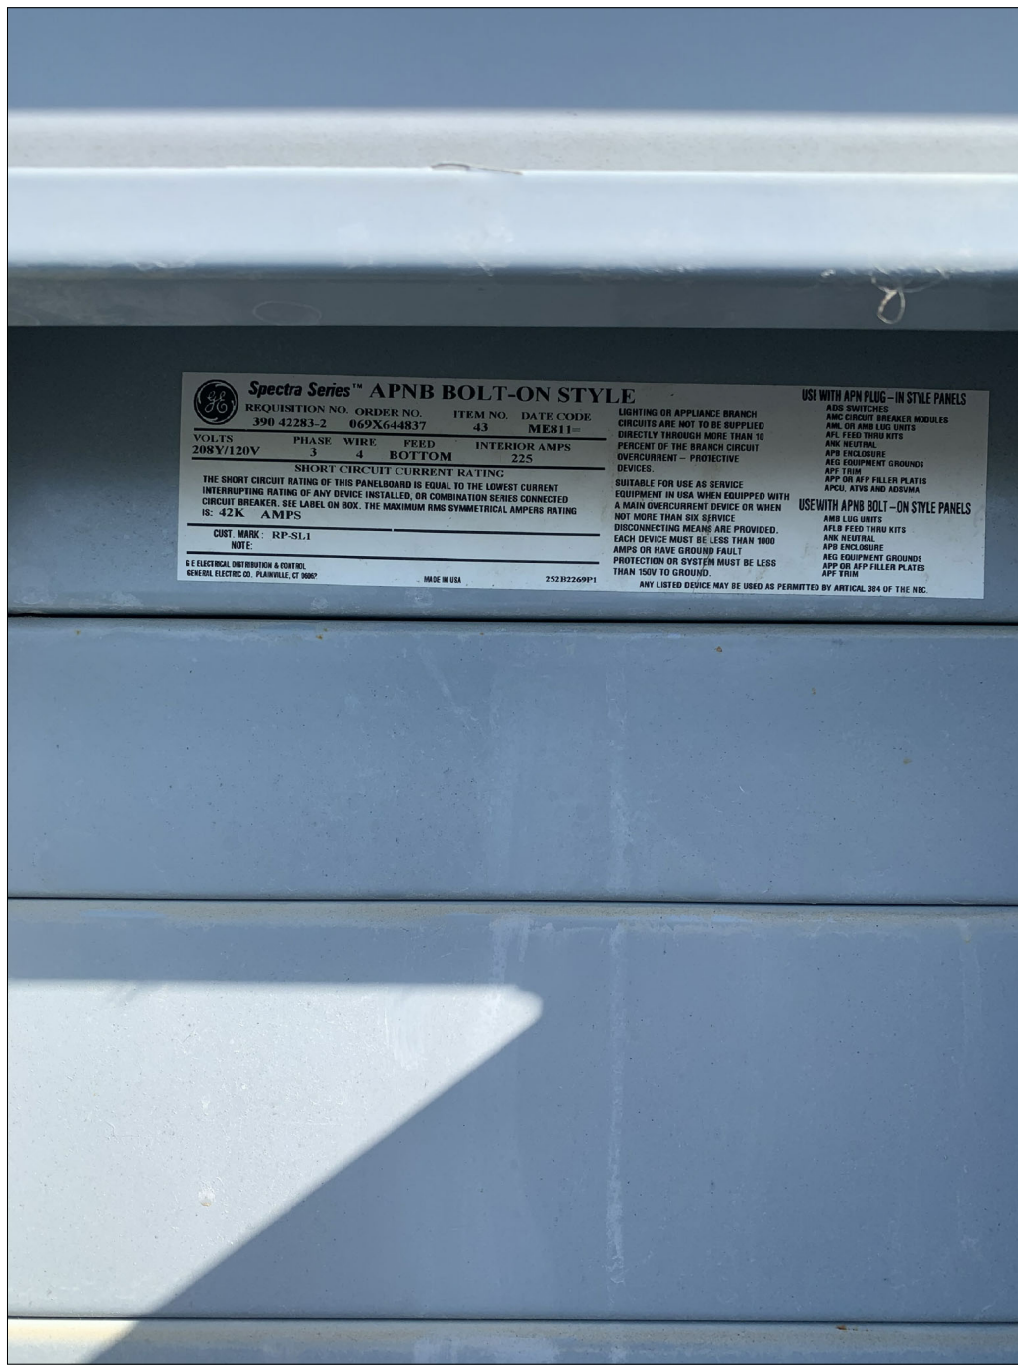

1 EXISTING ELECTRICAL PANEL
N.T.S.

NOTES

- NOTES AND LEGEND SHALL APPLY TO ALL SHEETS AND ALL SITES
- CONTRACTOR SHALL BE SOLELY RESPONSIBLE AND MAKE EVERY EFFORT TO LOCATE EXISTING UNDERGROUND UTILITIES. THIS SHALL INCLUDE CONSULTING WITH ALL LOCAL UTILITY COMPANIES AND USING A SIGNAL LOCATOR PRIOR TO EXCAVATION. ANY AND ALL REPAIRS SHALL BE COMPLETED WITHIN 48 HRS. OR THE OWNER SHALL HAVE THE REPAIR WORK COMPLETED AT THE CONTRACTORS EXPENSE.
- IRRIGATION LAYOUT SHOWN IS DIAGRAMMATIC ONLY. LAYOUT WAS ADDED INTO DRAWING FROM OWNER PROVIDED, UN-SCALED DRAWING. CONTRACTOR SHALL COORDINATE LOCATION OF EXISTING TRACK SURFACE, ETC. SHALL BE COMPLETED BY DATE AS NOTED IN CONTRACT DOCUMENTS.
- ALL WORK I.E. DEMOLITION AND REMOVALS, DRAINAGE WORK, STONE AND ASPHALT, SYNTHETIC TURF, TRACK SURFACE, ETC. SHALL BE COMPLETED BY DATE AS NOTED IN CONTRACT DOCUMENTS.
- ALL CONTOURS AND SPOT GRADES REFER TO FINISH GRADE OF LAWN, ASPHALT, OR CONCRETE. DO NOT FACTOR IN THE ALL-WEATHER SURFACE OR ACRYLIC COATING.

0 15 30 60
SCALE: 1"=30'-0"

